
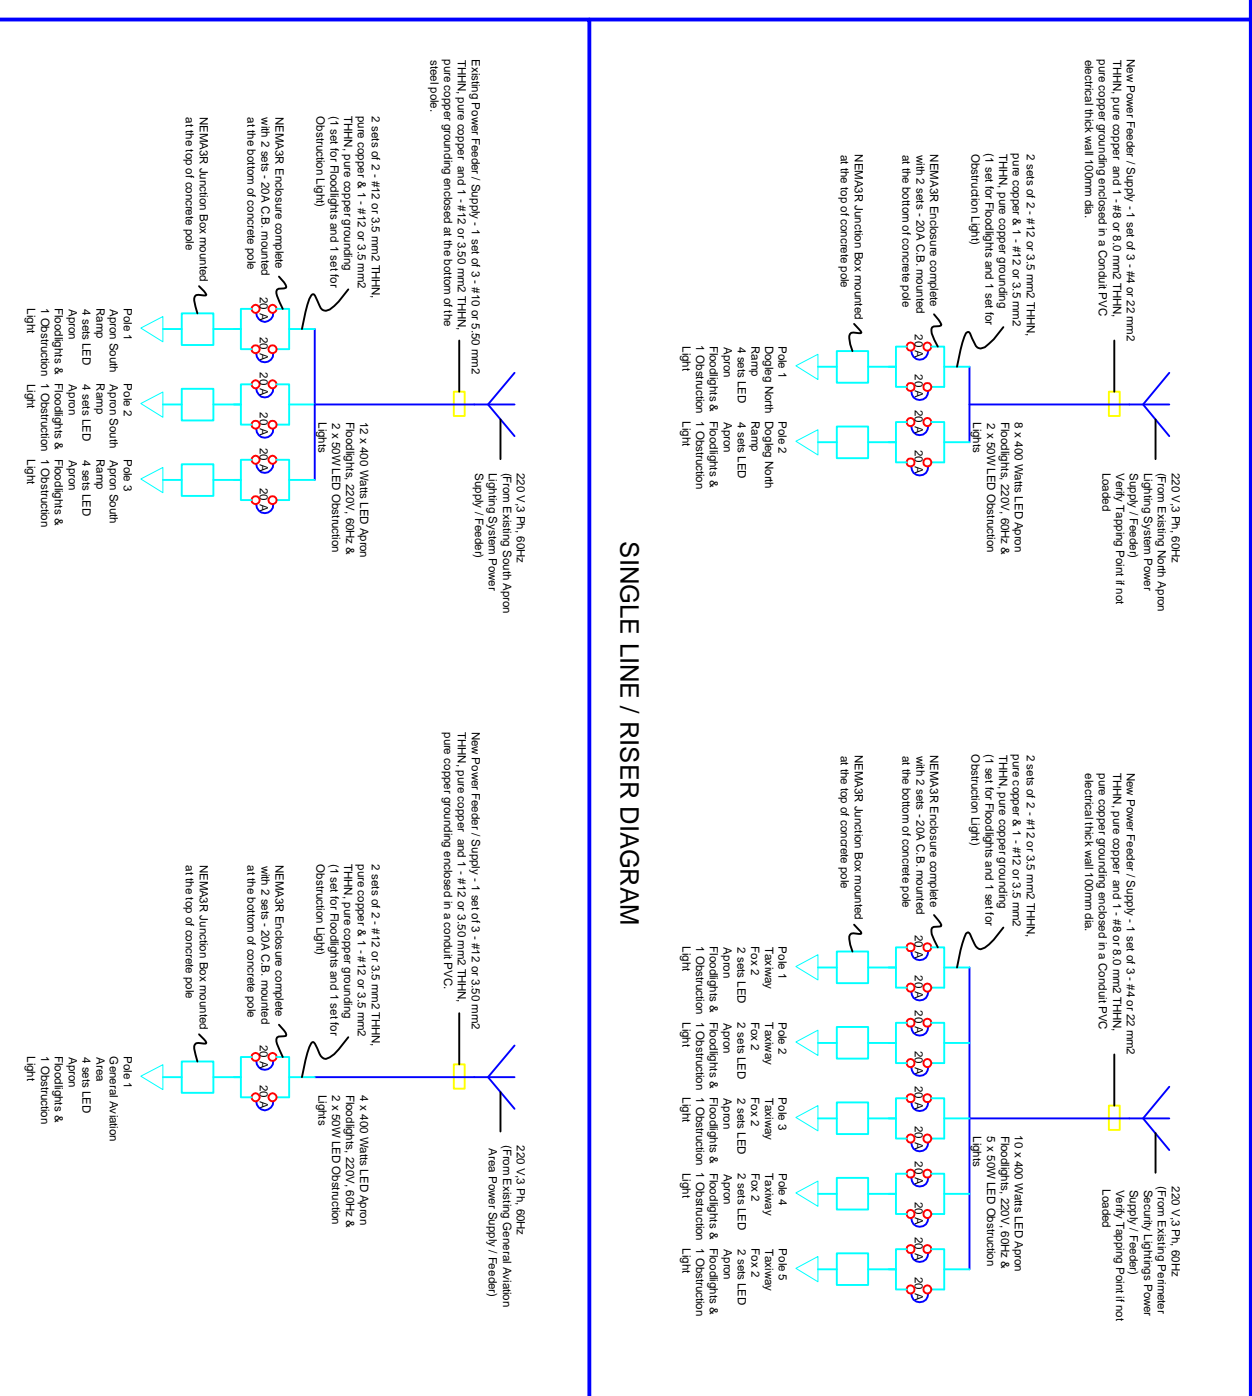


Note: Electrical Distribution System for the Remote Parking Area to be installed with a new Power Feeder / Supply

Note: Existing 27 pcs. of light mast/pole with a total of 110 sets LED Apron Floodlights and 27 sets Obstruction Lights (Complete Fixture) will be supplied & installed together with their corresponding power feeder/supply, controls and mounting bracket.

Note: Existing 15 pcs. of light mast/pole with a total of 132 sets LED Apron Floodlights and 30 pcs Obstruction Lights (Bulb only for O.L.) will be supplied & installed and their corresponding power feeder/supply, controls and mounting brackets will be retained and utilized.

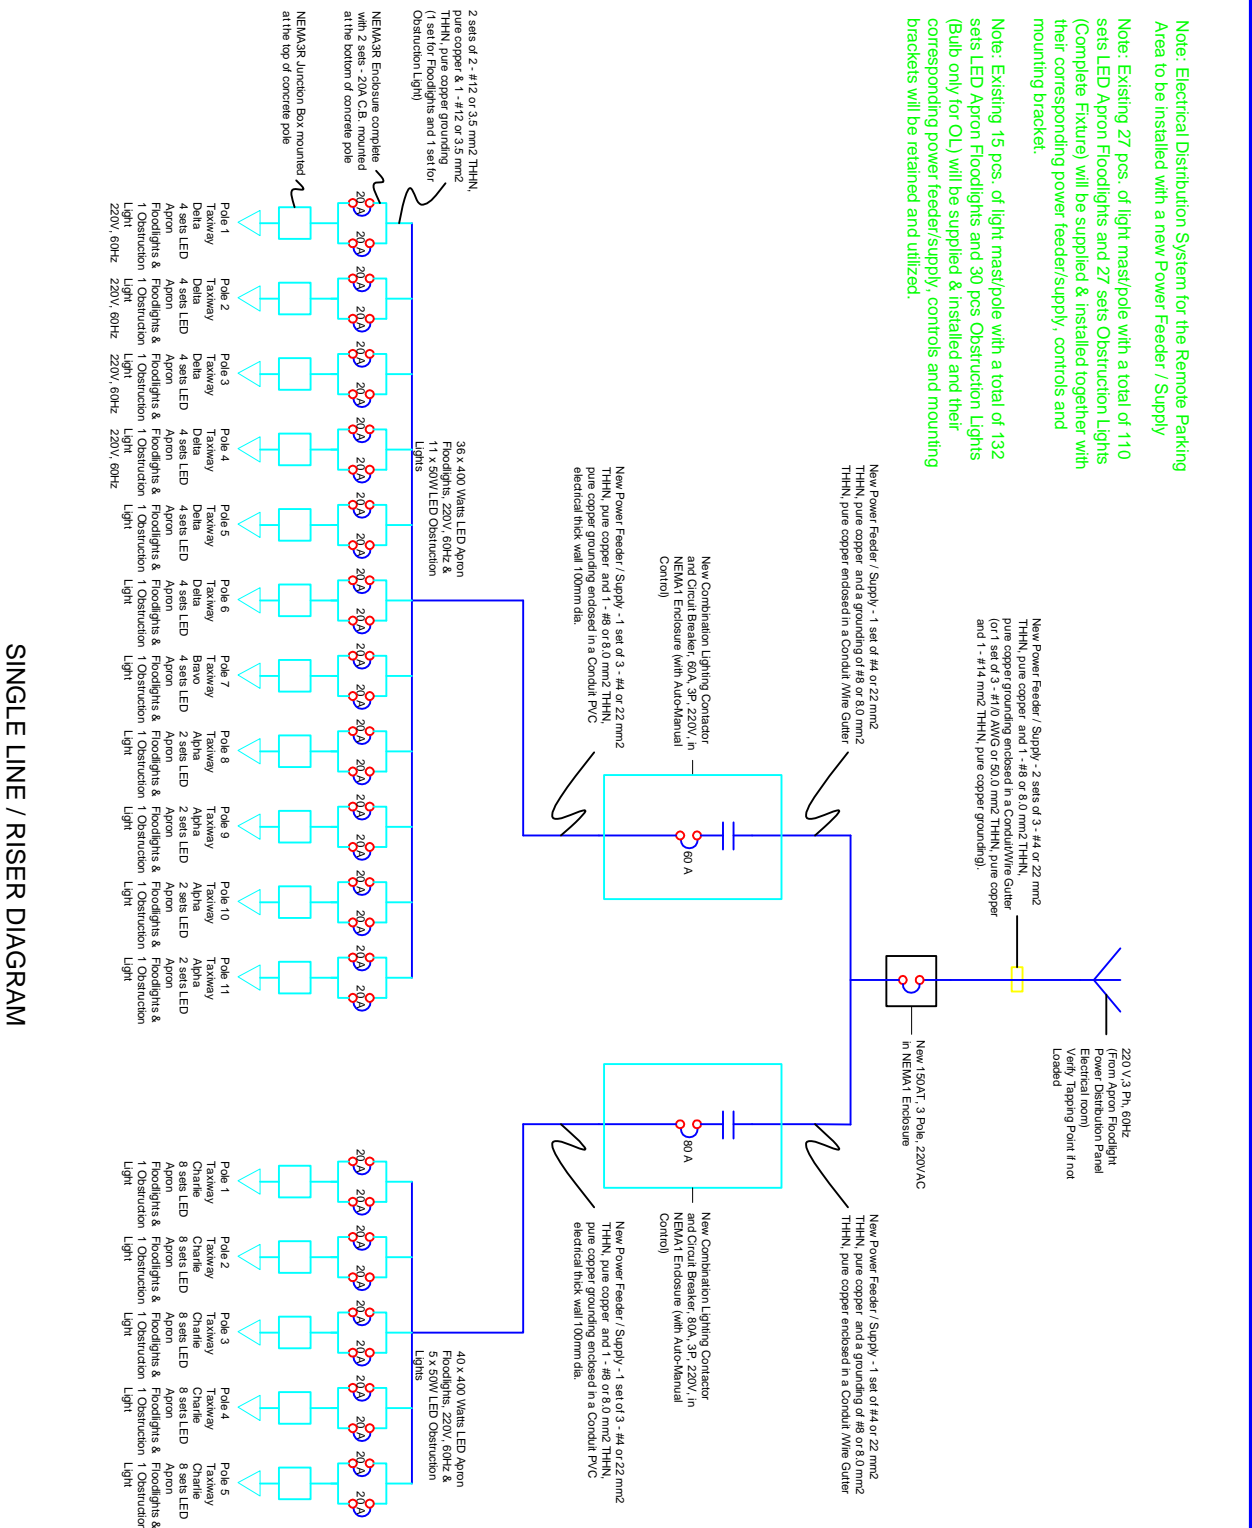

PROJECT / LOCATION:

Supply and Installation of LED (Light Emitting Diode) Apron Ramp and Remote Parking Area of Clark International Airport Corporation

CLARK INTERNATIONAL AIRPORT CORPORATION
CIVIL AVIATION COMPLEX, CLARK FREEPORT ZONE, PAMPANGA

SUBMITTED BY:

FEDERICO G. GARCIA JR.
OIC - EMD

RECOMMENDING APPROVAL:

DAN A. BAUTISTA
VP-OPERATION MANAGEMENT GROUP

APPROVED BY:

ALEXANDER S. CAUGUIRAN
OIC / ACTING PRESIDENT & CEO

DISCIPLINE:

ELECTRICAL

SINGLE LINE / RISER DIAGRAM