



**REVISION**


ZONE	LET	DESCRIPTION	PREP'D BY:	DATE	APPROVED

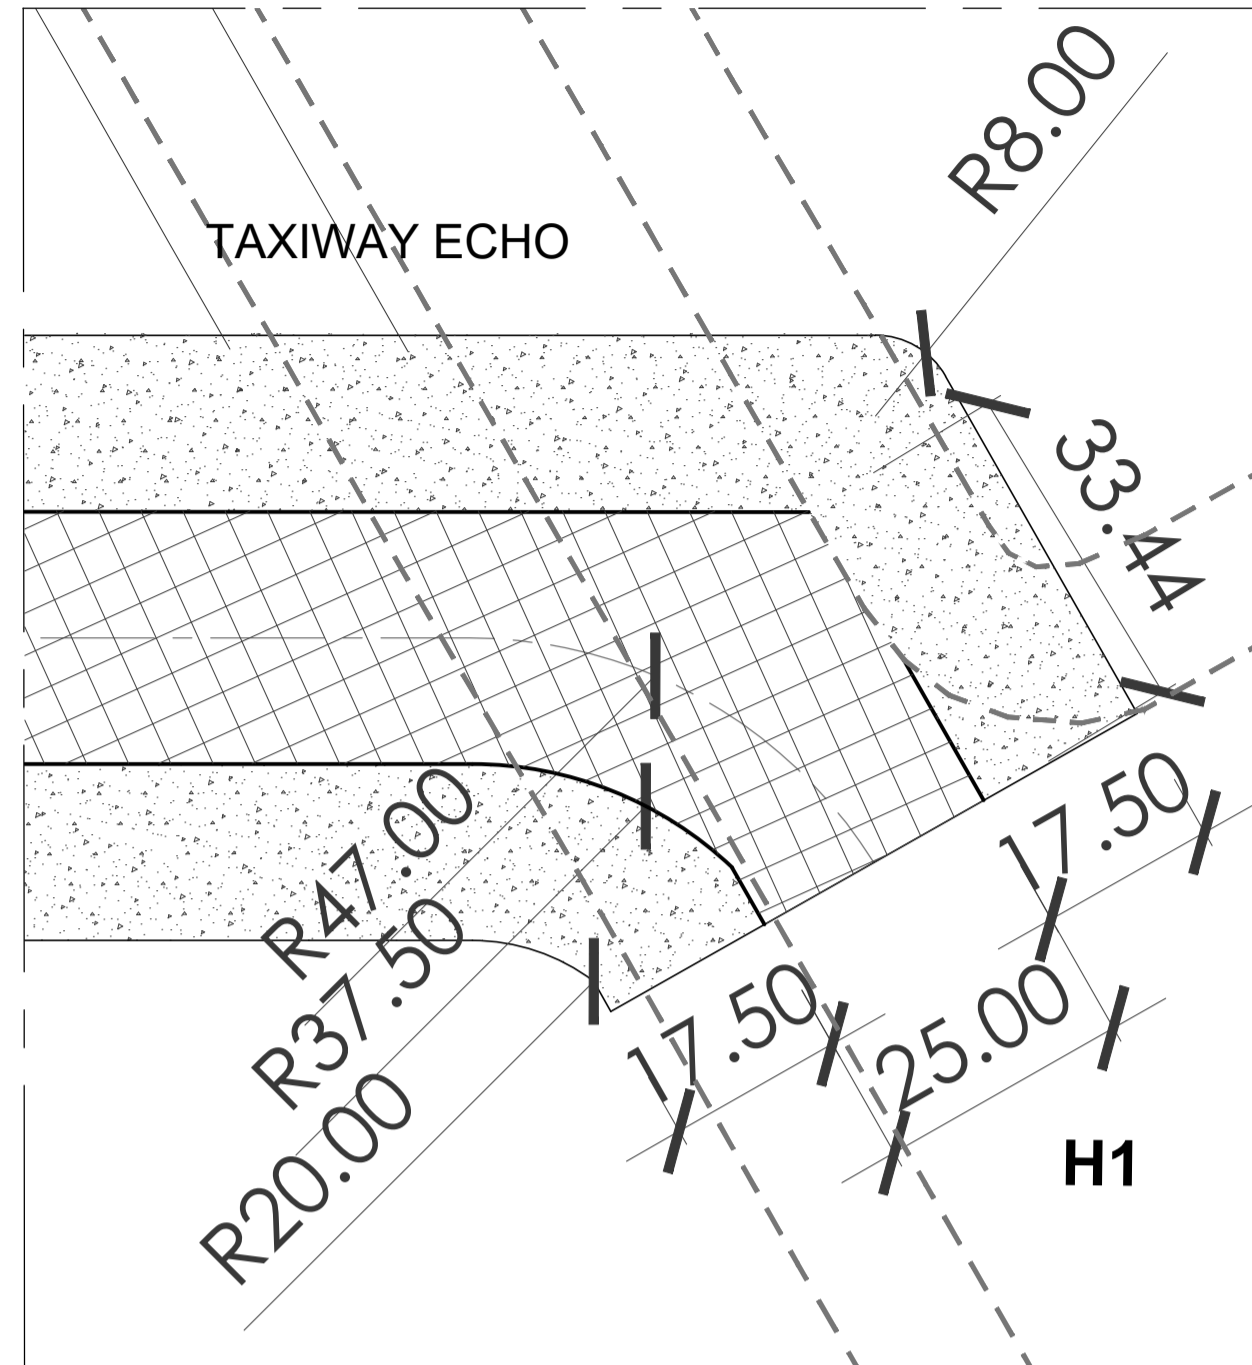

**A TAXIWAY ECHO - H1 INTERSECTION**  
SCALE 1:750M

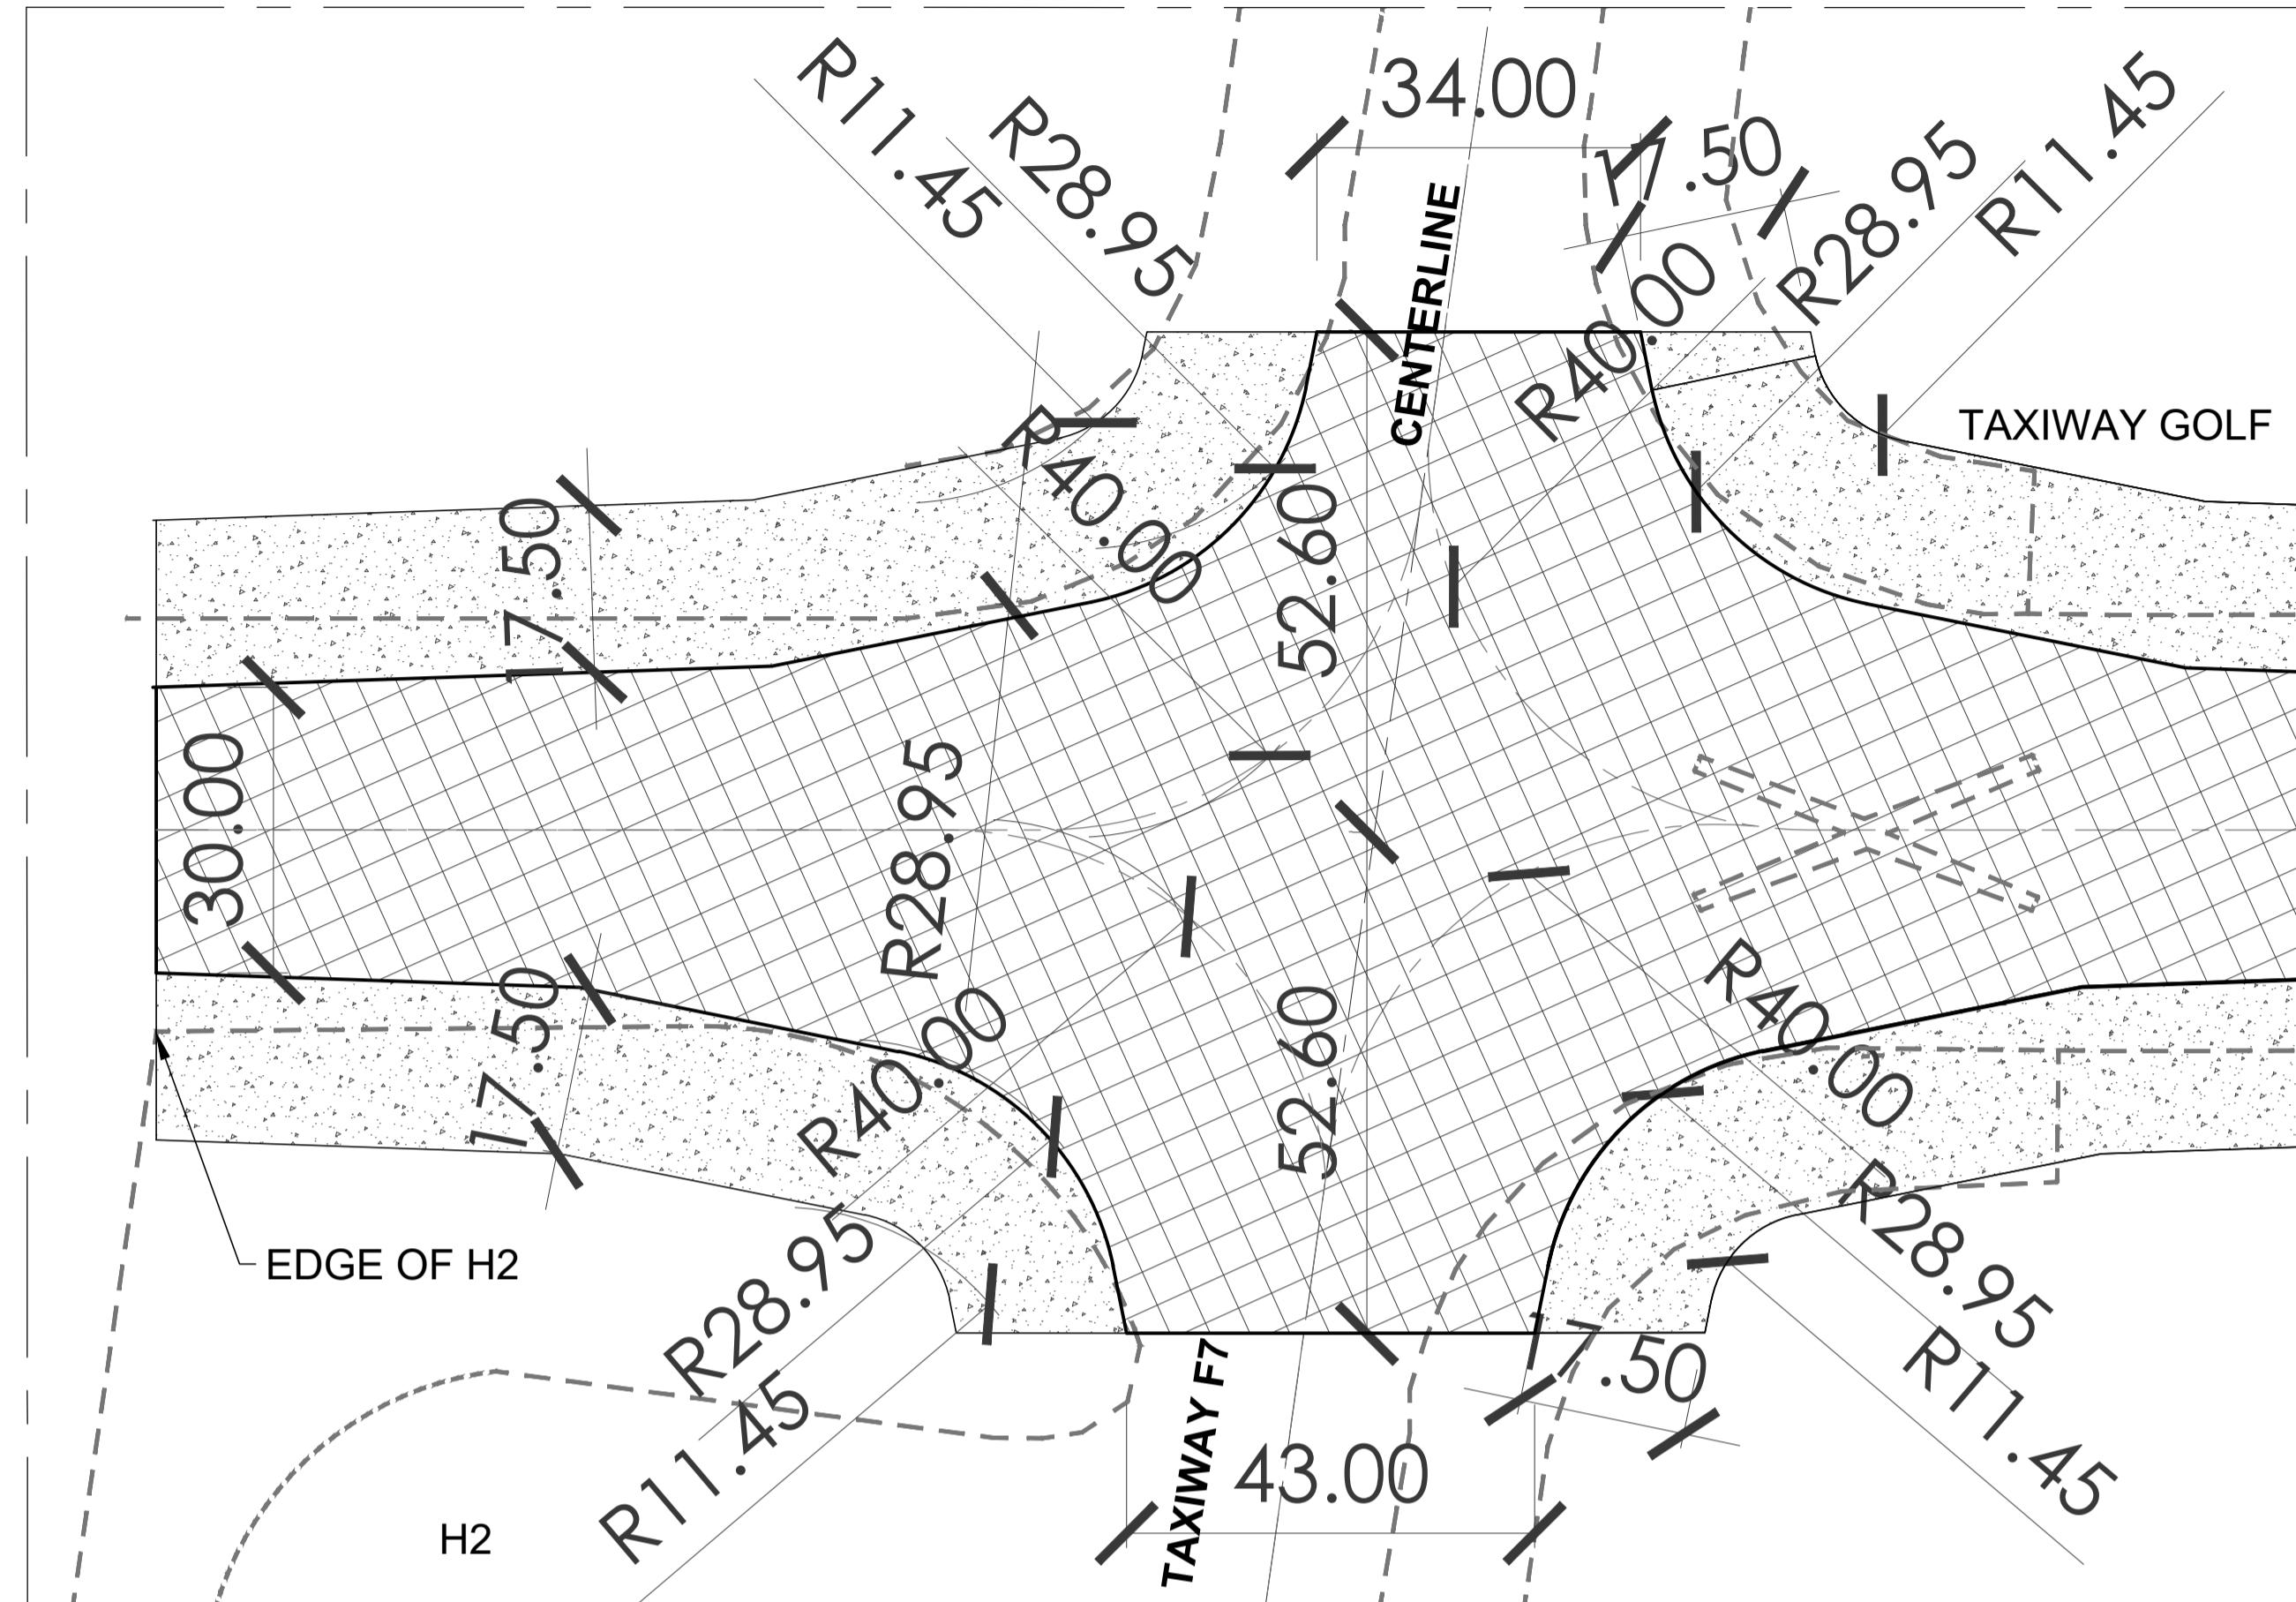


**C TAXIWAY GOLF - TAXIWAY F7 INTERSECTION**  
SCALE 1:700M

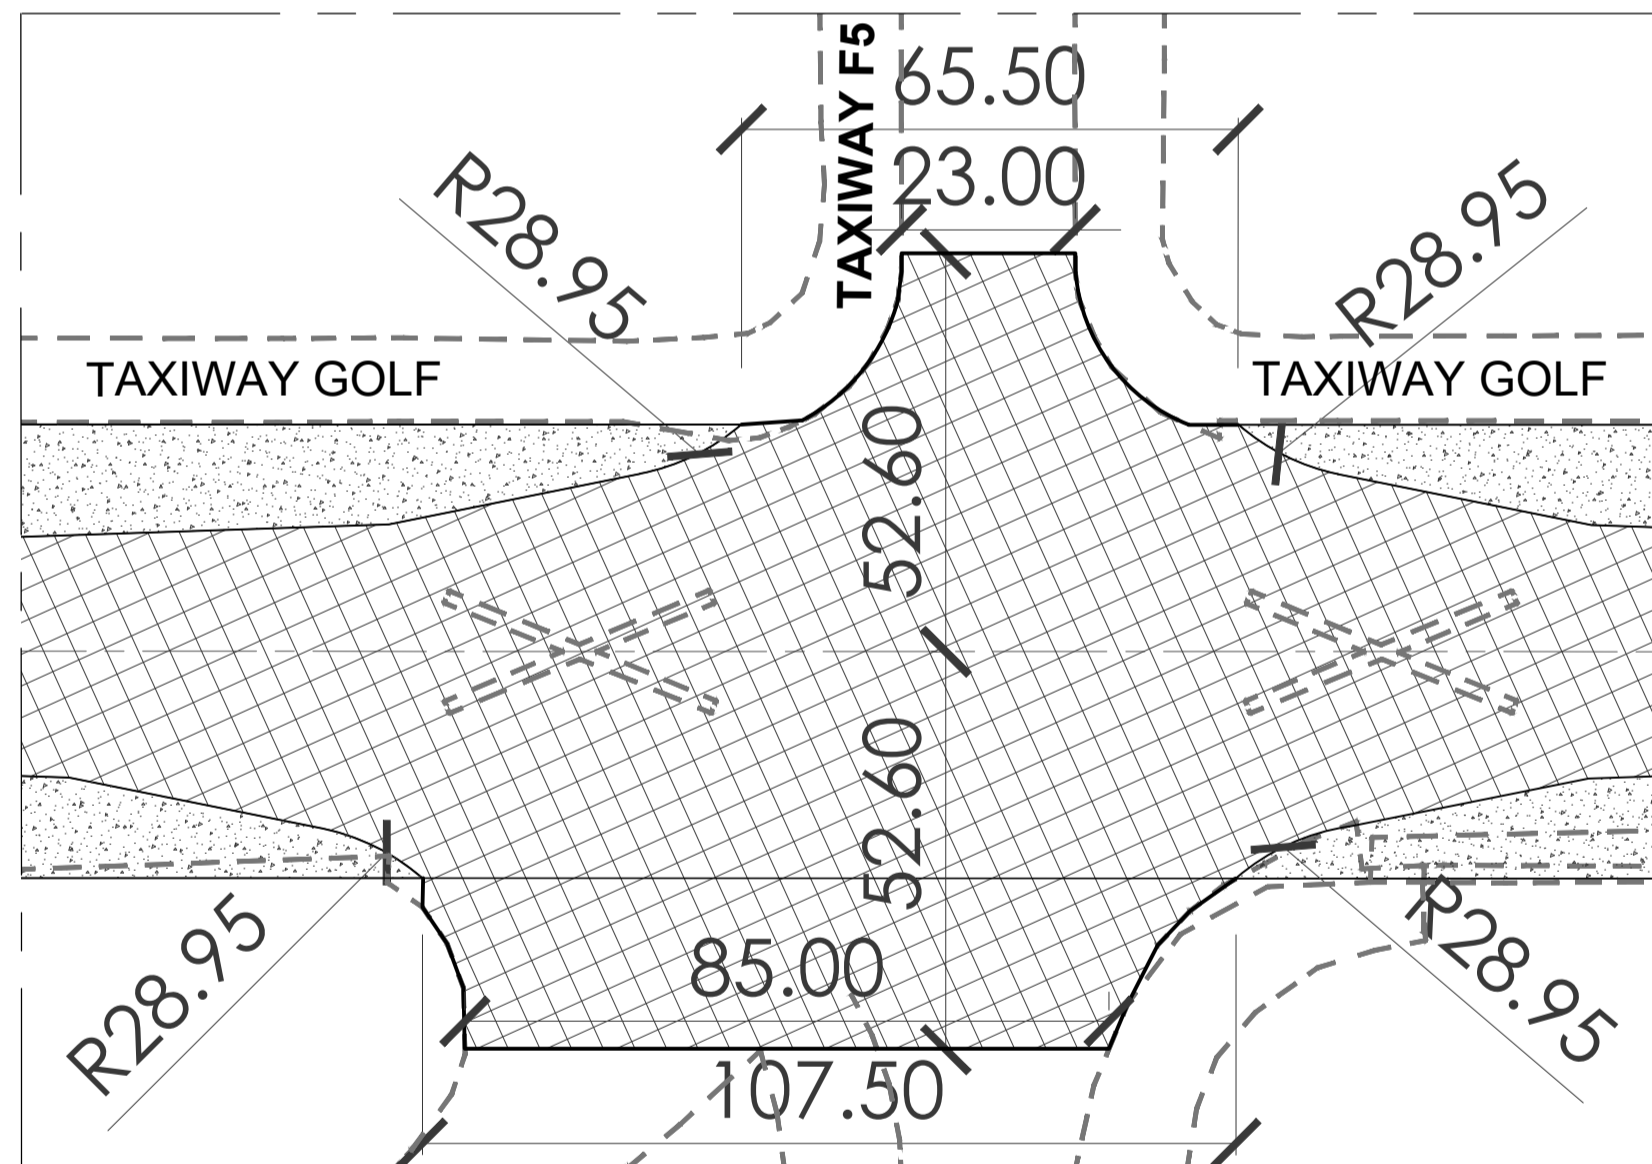

**B TAXIWAY GOLF - TAXIWAY F5 INTERSECTION**  
SCALE 1:1000M


**LEGEND :**

**NEW ITEM**

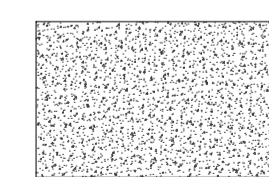


- SHOULDER AREA


--- EXISTING LAYOUT

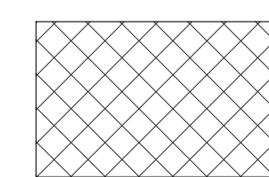

- TAXIWAY/TRAFFIC AREA

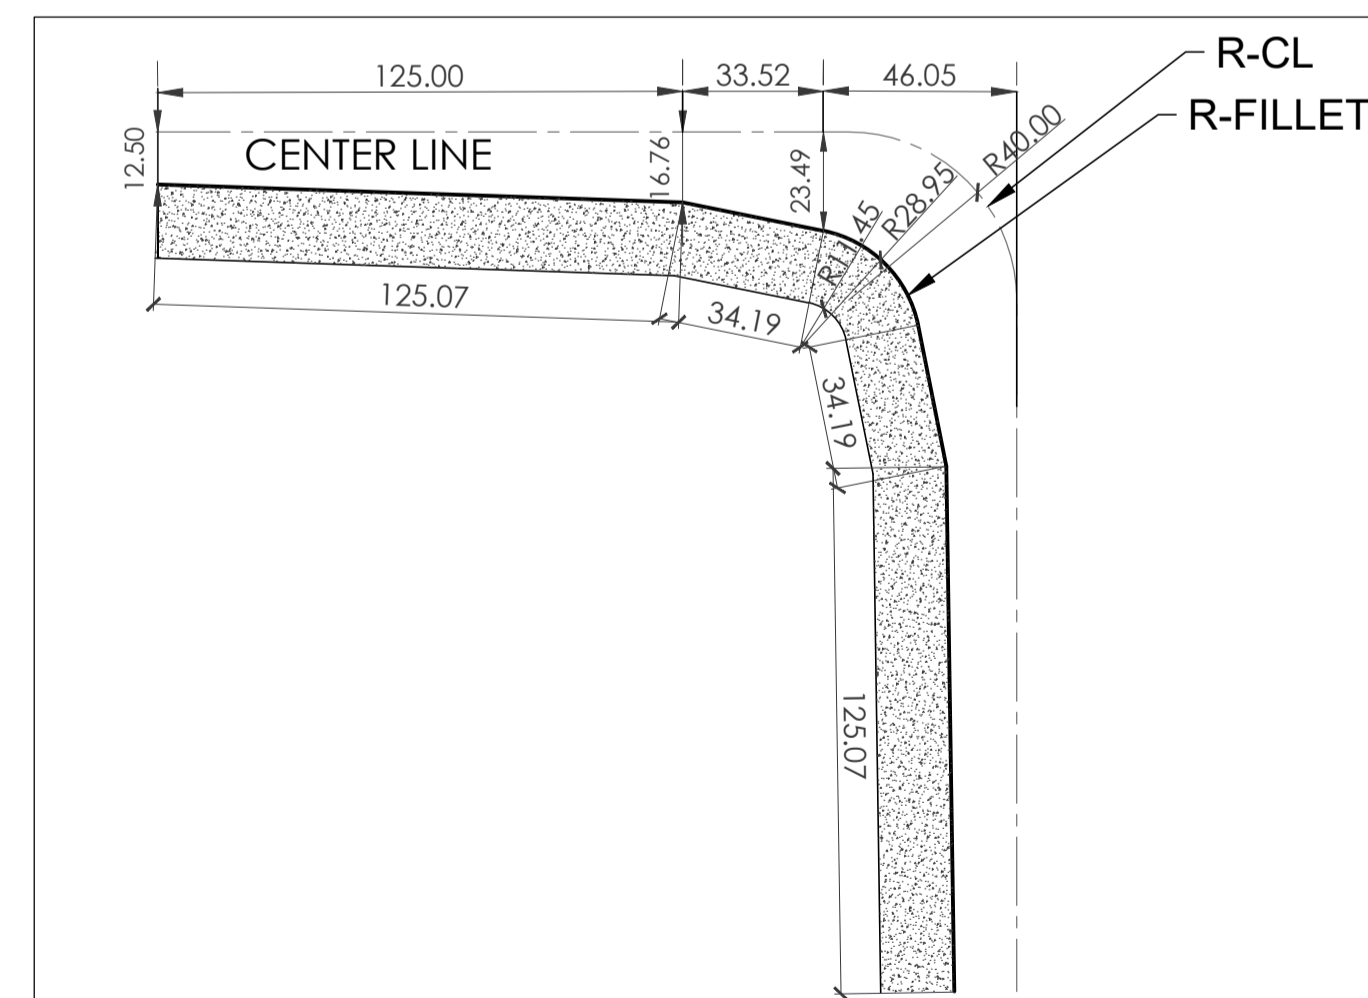

**D BLOW - UP OF TYPICAL FILLET (CODE F)**  
SCALE 1:1800M

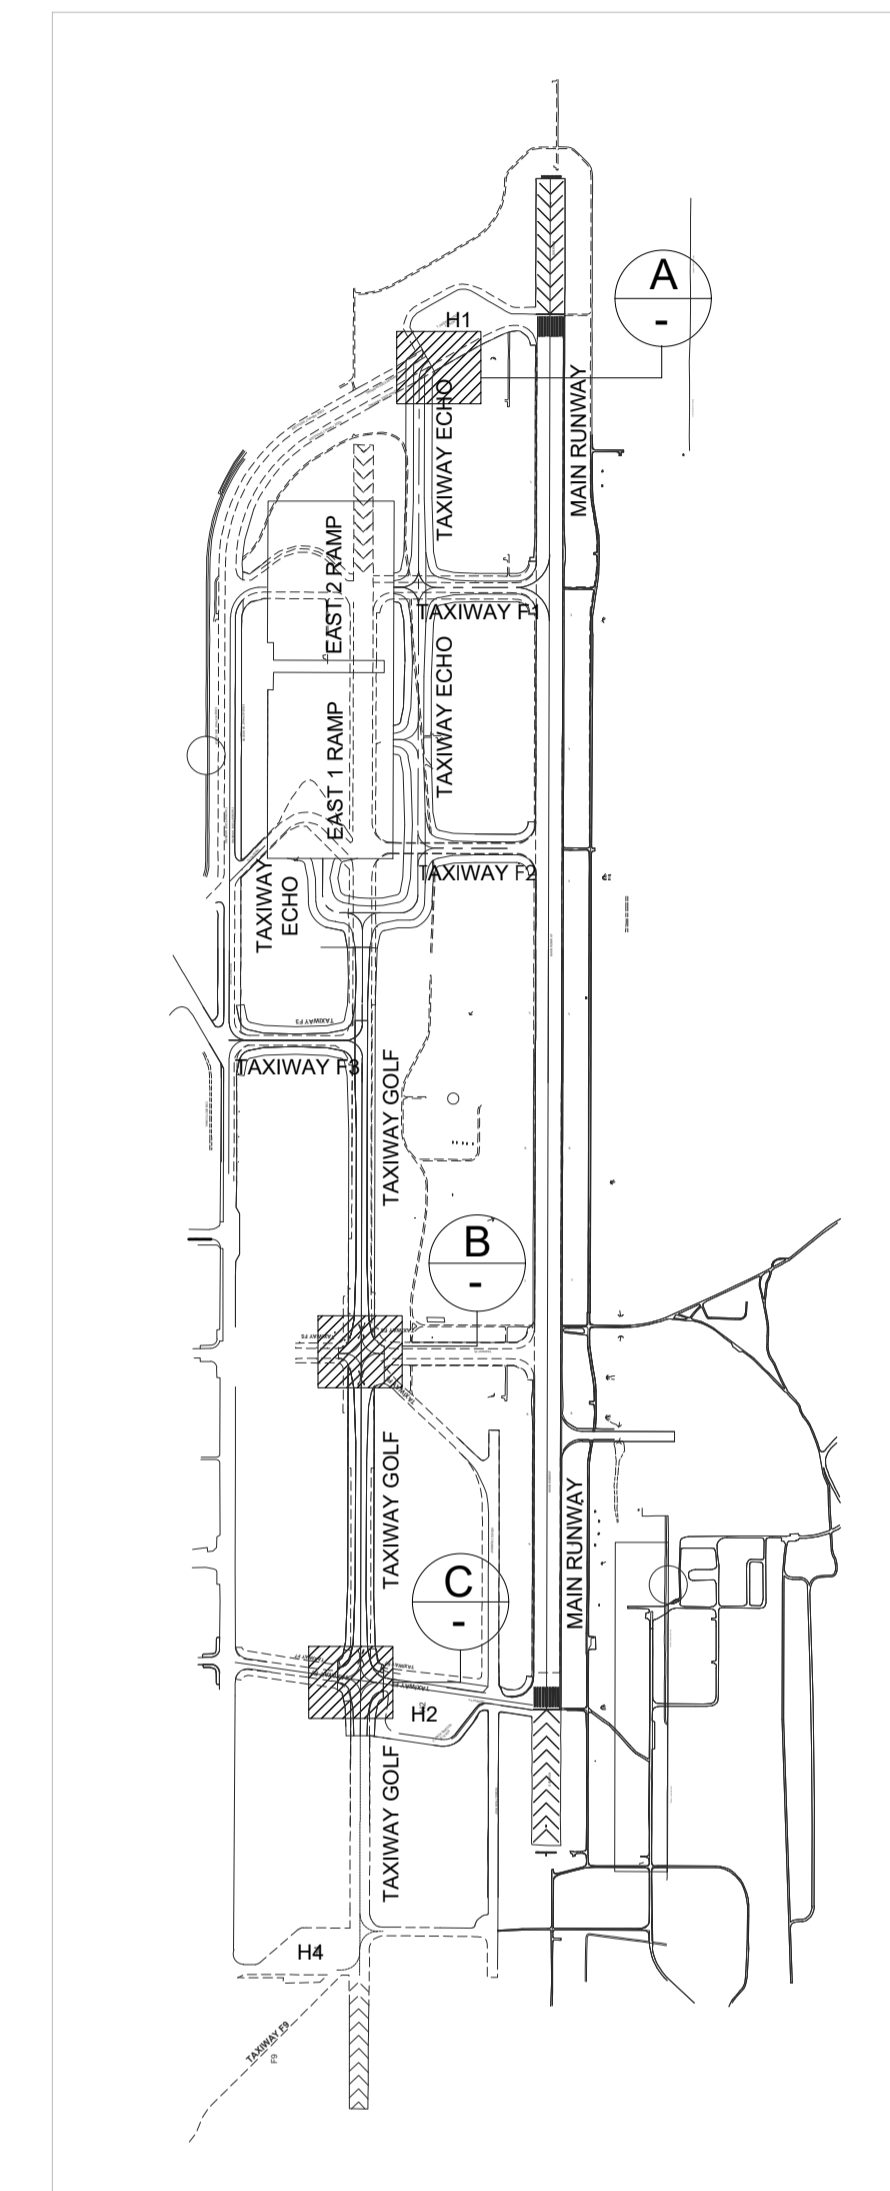

**KEY PLAN NOT TO SCALE**

**GENERAL NOTES:**

1. IF THIS DRAWING HAS BEEN RECEIVED ELECTRONICALLY, IT IS THE RECIPIENTS RESPONSIBILITY TO PRINT THE DOCUMENT TO THE CORRECT SCALE.
2. THIS DRAWING SHOULD BE READ IN CONJUNCTION WITH OTHER RELEVANT DRAWINGS AND SPECIFICATIONS.
3. ALL DIMENSION IN METER UNLESS OTHERWISE SHOWN.

**GRAPHIC SCALE**

**NOTE: CHECK GRAPHIC SCALE PRIOR TO SCALING**

CONSULTANTS:	DRAWN BY:	R.A.B.C.	SUBMITTED BY:	RECOMMENDING APPROVAL:	APPROVED BY:	PROJECT TITLE :	DRAWING STATUS:	FINAL	SET NO.	SHEET NO.
Urban Integrated Consultants, Inc. UICI Corporate Bldg., 8 Landa Street, VASRA, Diliman, Quezon City, 1128	CHECKED BY:	L.C.L.	EFREN L. DAVID PRESIDENT - UICI	JAIME ALBERTO C. MELO VICE PRESIDENT AIRPORT OPERATION MANAGEMENT GROUP	ALEXANDER S. CAUGUIRAN PRESIDENT / CHIEF EXECUTIVE OFFICER	CONSTRUCTION OF THE HORIZONTAL INFRASTRUCTURE PROJECT OF THE CLARK INTERNATIONAL AIRPORT NEW TERMINAL BUILDING PROJECT (FORMERLY CLARK AIRPORT LOW COST TERMINAL)	REVISION Δ:	JULY 9, 2018	T-10	22 116
	DWGS. CHK. BY:	A.T.C.					REVISION Δ:	JULY 16, 2018		
	SHEET CONTENTS:						TAXIWAY ECHO - H1 INTERSECTION, TAXIWAY GOLF - TAXIWAY F5 INTERSECTION, TAXIWAY GOLF - TAXIWAY F7 INTERSECTION AND BLOW-UP OF TYPICAL FILLET (CODE F)	DATE:		

