


**A** TYPICAL PIPES LAYOUTS DETAIL ALONG SIDES OF TAXIWAY SHOULDER  
 TA-12 SCALE: N.T.S.

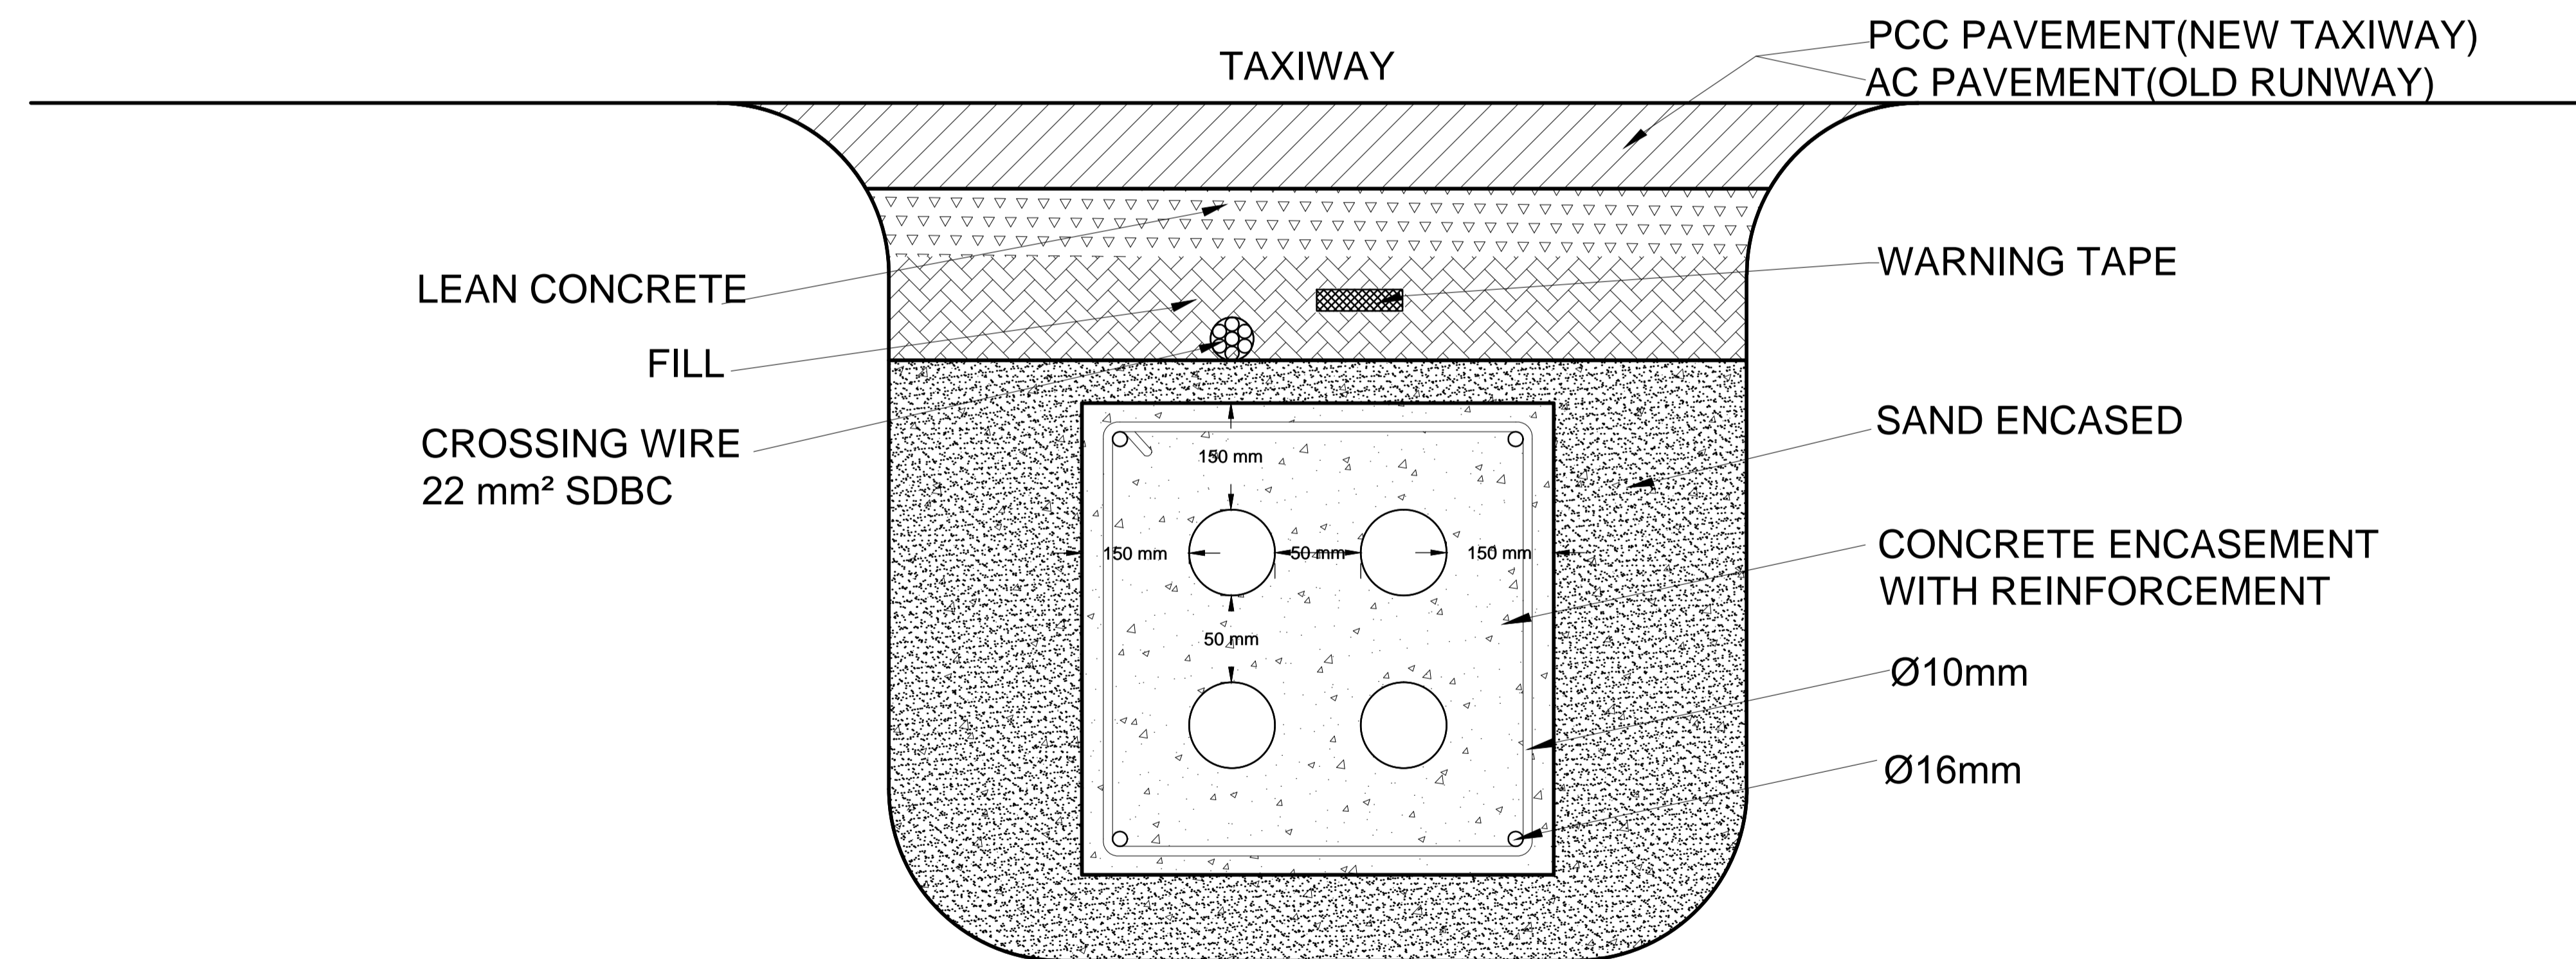

**B** TAXIWAY CROSSING TYPICAL DUCTBANK DETAILS  
 TA-12 SCALE: N.T.S.

NOTE:  
 1. IF THIS DRAWING HAS BEEN RECEIVED ELECTRONICALLY, IT IS THE RECIPIENTS RESPONSIBILITY TO PRINT THE DOCUMENT TO THE CORRECT SCALE.  
 2. THIS DRAWING SHOULD BE READ IN CONJUNCTION WITH OTHER RELEVANT DRAWINGS AND SPECIFICATIONS.  
 3. ALL DIMENSION IN METER UNLESS OTHERWISE SHOWN.

CONSULTANTS:	DRAWN BY:	C.M.L.	SUBMITTED BY:	RECOMMENDING APPROVAL:	APPROVED BY:	PROJECT TITLE :	PROJECT TITLE :	DRAWING STATUS:	FINAL	SET NO.	SHEET NO.	
Urban Integrated Consultants, Inc. <small>UICI Corporate Bldg., 8 Lands Street, VASRA, Diliman, Quezon City, 1128</small>	CHECKED BY:	J.Q.G.	EFREN L. DAVID PRESIDENT - UICI	CLARK INTERNATIONAL AIRPORT CORPORATION	JAIME ALBERTO C. MELO	ALEXANDER S. CAUGUIRAN	CONSTRUCTION OF THE HORIZONTAL INFRASTRUCTURE PROJECT OF THE CLARK INTERNATIONAL AIRPORT NEW TERMINAL BUILDING PROJECT (FORMERLY CLARK AIRPORT LOW COST TERMINAL)	REVISION $\Delta$ :	JULY 09, 2018	TA-14	90 116	
	DWGS. CHK. BY:	A.T.C.			VICE PRESIDENT AIRPORT OPERATION MANAGEMENT GROUP	PRESIDENT / CHIEF EXECUTIVE OFFICER	SHEET CONTENTS:	TYPICAL PIPES LAYOUTS DETAIL ALONG SIDES OF TAXIWAY SHOULDER AND TAXIWAY CROSSING TYPICAL DUCTBANK DETAILS	REVISION $\Delta$ :			JULY 16, 2018
												DATE: JULY, 2018