


A SGN. 101 CIRCUIT LAYOUT
SCALE 1:5200MTS.

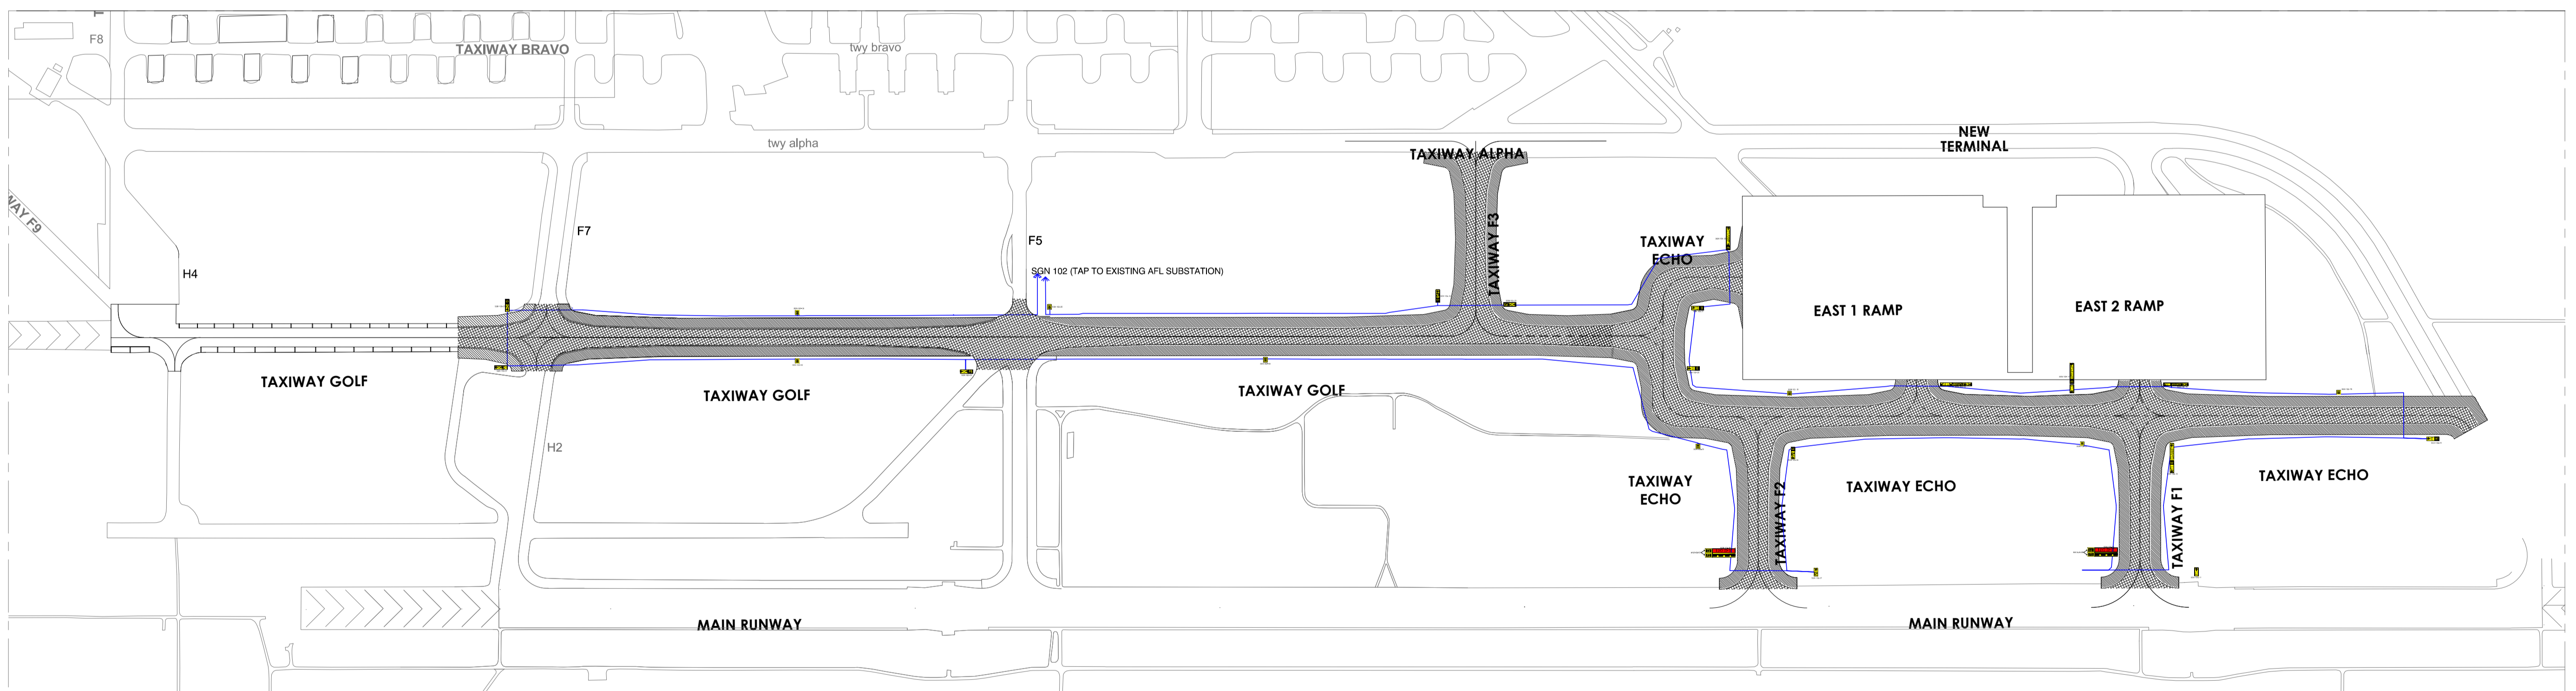

LEGEND :

- 6mm 5kn, XLPE CABLE WIRE
- SGN - SIGN
- TAXIWAY
- TAXIWAY SHOULDER

B SGN. 102 CIRCUIT LAYOUT
SCALE 1:5200MTS.

NOTE:

1. IF THIS DRAWING HAS BEEN RECEIVED ELECTRONICALLY, IT IS THE RECIPIENTS RESPONSIBILITY TO PRINT THE DOCUMENT TO THE CORRECT SCALE.
2. THIS DRAWING SHOULD BE READ IN CONJUNCTION WITH OTHER RELEVANT DRAWINGS AND SPECIFICATIONS.
3. ALL DIMENSION IN METER UNLESS OTHERWISE SHOWN.

CONSULTANTS:		DRAWN BY:	C.M.L.	SUBMITTED BY:	RECOMMENDING APPROVAL:	APPROVED BY:	PROJECT TITLE :	PROJECT TITLE :	DRAWING STATUS:	FINAL	SET NO.	SHEET NO.
Urban Integrated Consultants, Inc. <small>UICI Corporate Bldg., 8 Landa Street, VASRA, Diliman, Quezon City, 1128</small>		CHECKED BY:	J.Q.G.	EFREN L. DAVID PRESIDENT - UICI	CLARK INTERNATIONAL AIRPORT CORPORATION	JAIME ALBERTO C. MELO VICE PRESIDENT AIRPORT OPERATION MANAGEMENT GROUP	ALEXANDER S. CAUGUIRAN PRESIDENT / CHIEF EXECUTIVE OFFICER	CONSTRUCTION OF THE HORIZONTAL INFRASTRUCTURE PROJECT OF THE CLARK INTERNATIONAL AIRPORT NEW TERMINAL BUILDING PROJECT (FORMERLY CLARK AIRPORT LOW COST TERMINAL)	REVISION Δ :	JULY 16, 2018	TA-7	83 116
		DWGS. CHK. BY:	A.T.C.						REVISION Δ :	JULY 17, 2018		