


Legend: DOME (blue oval), BULLET (red oval), PTZ Camera (orange oval)

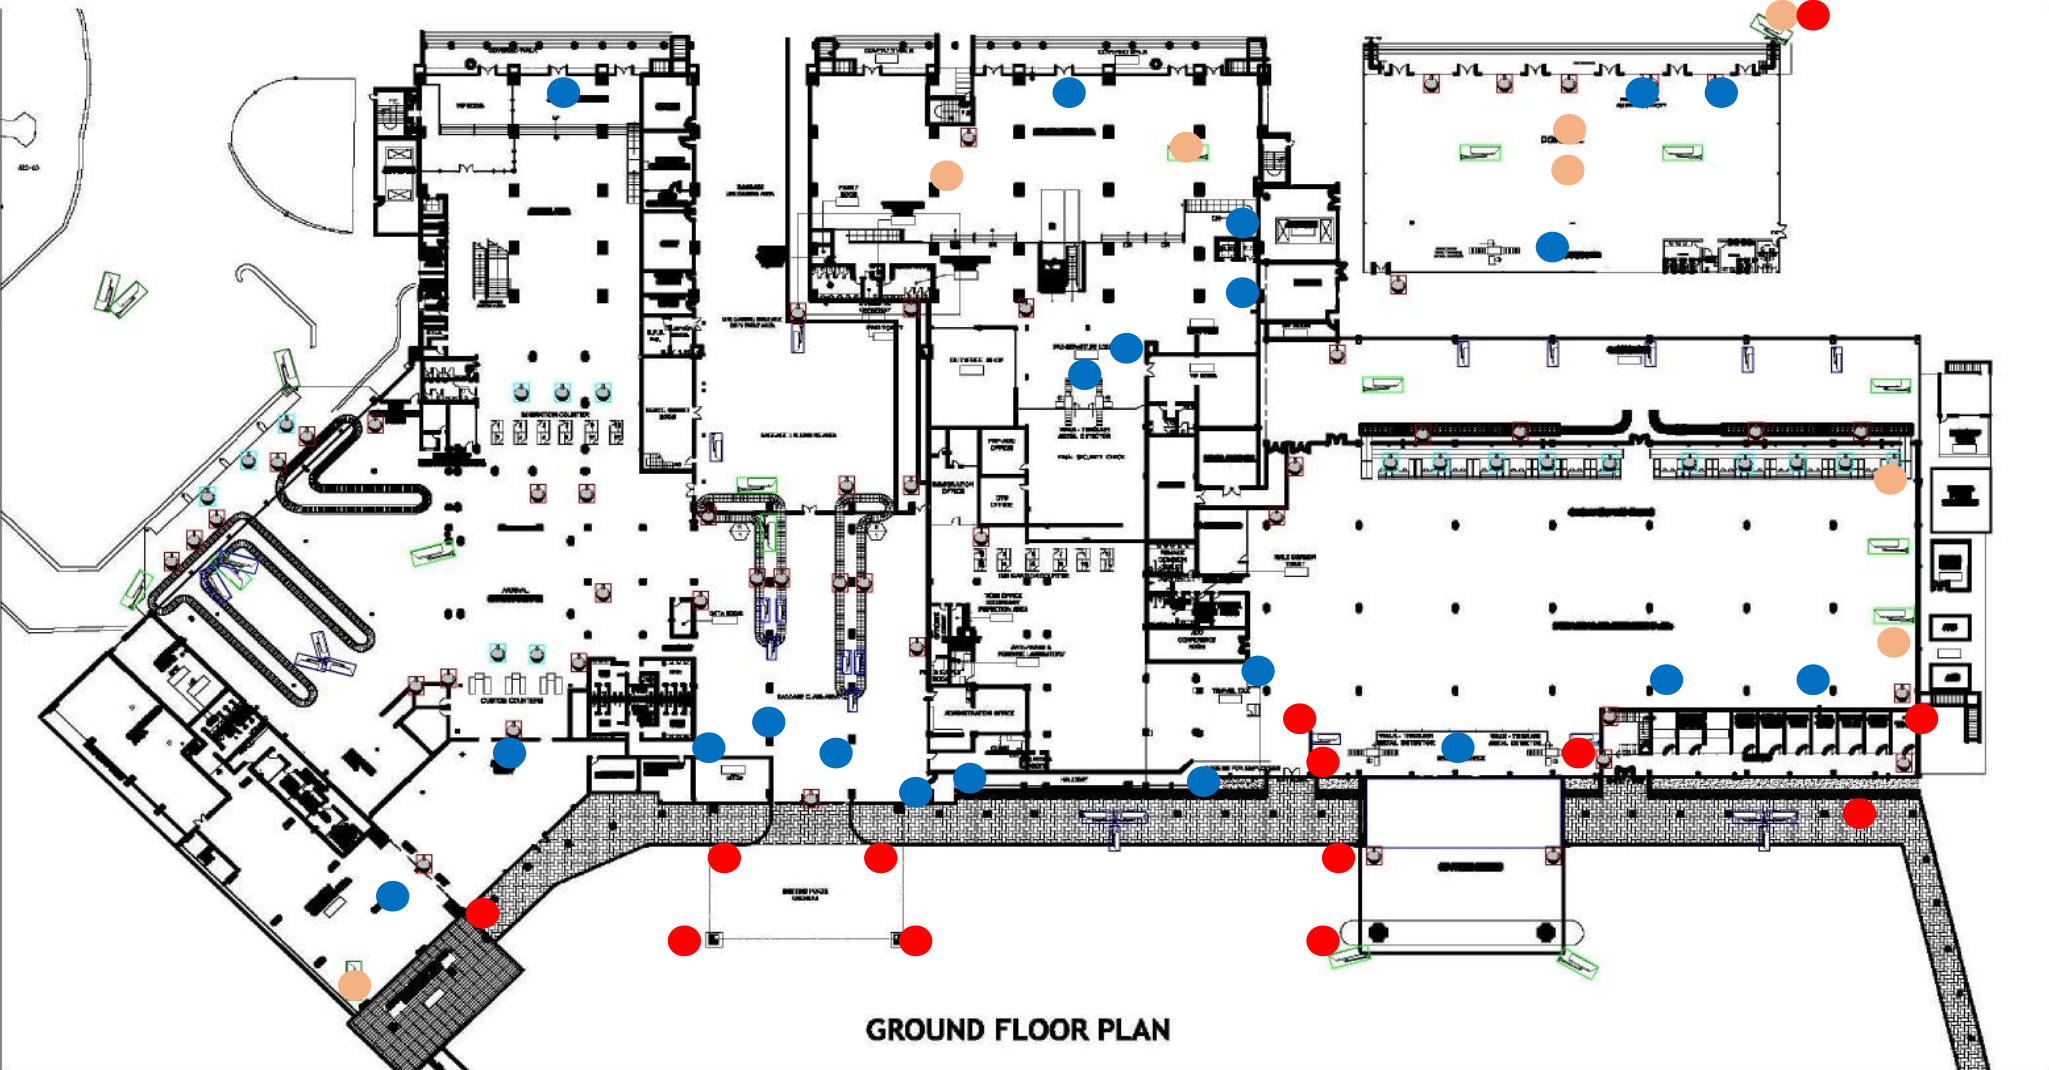

GROUND FLOOR PLAN